



F:\CAD\LOU\Buildings\CAD\T-Hangars\_Sites\_1-22-19\_rent.dwg PLOT DATE: January 22, 2019 - 11:16am

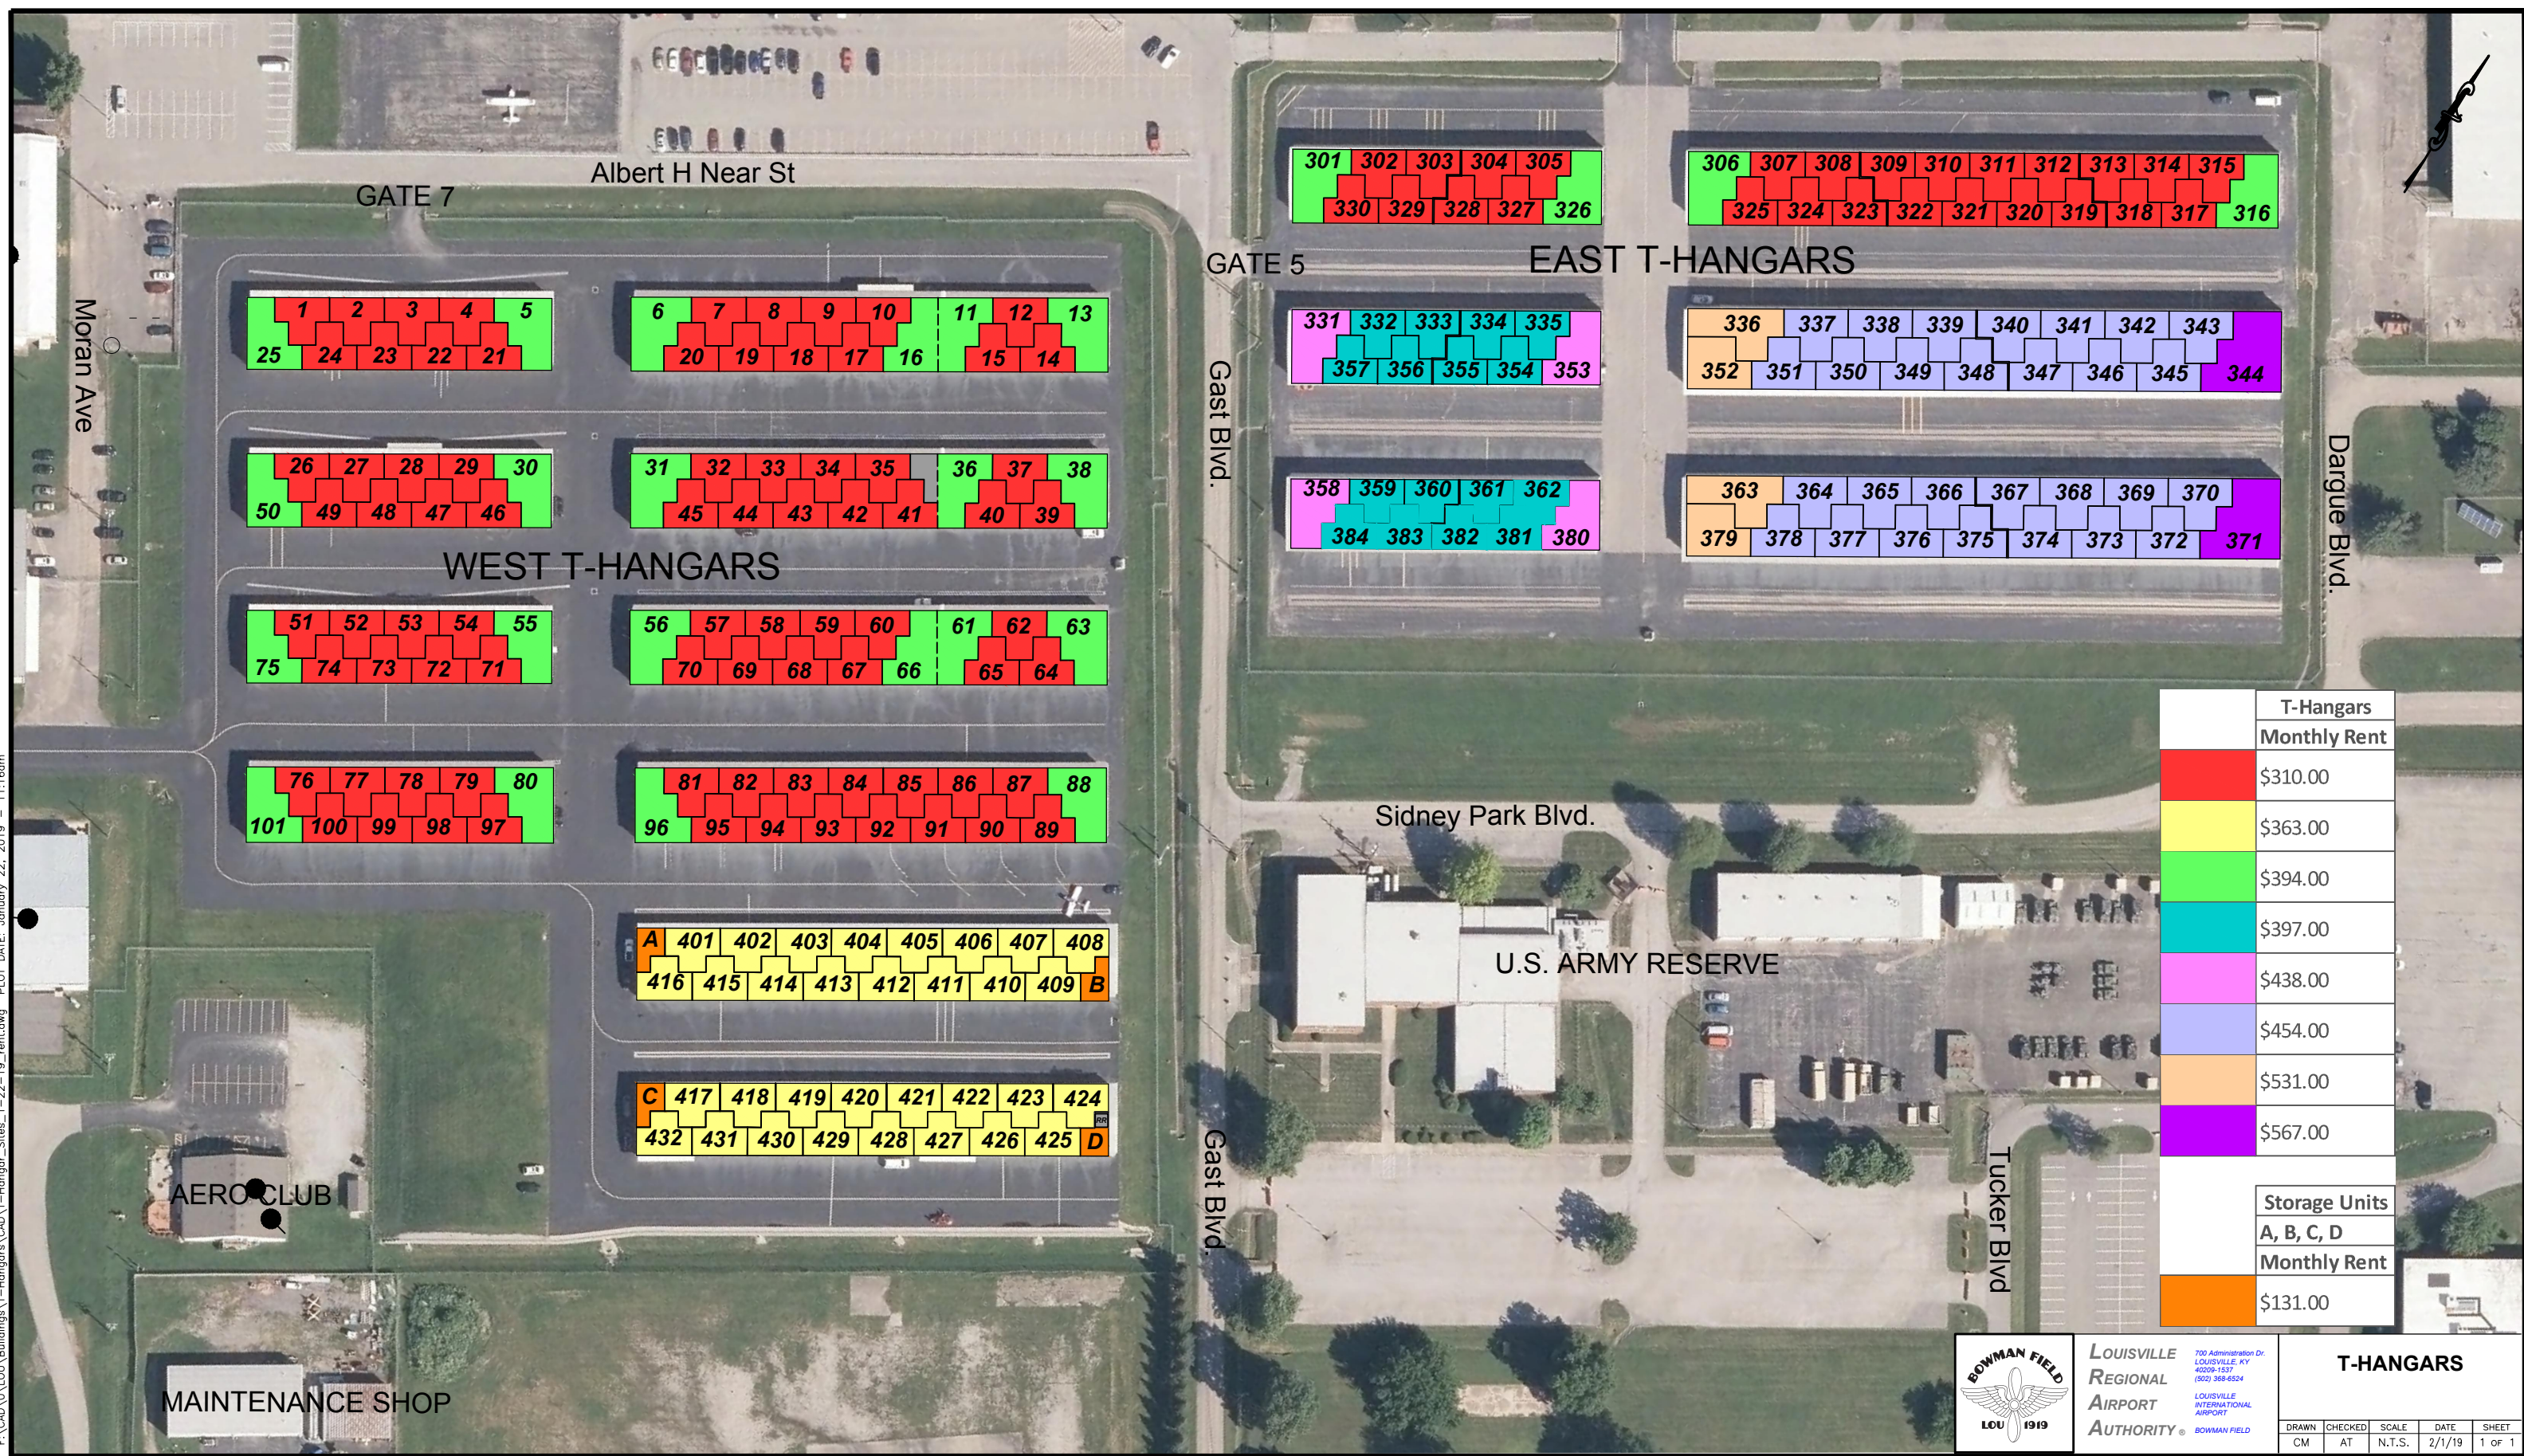

T-Hangars	
Color	Monthly Rent
Red	\$310.00
Yellow	\$363.00
Green	\$394.00
Cyan	\$397.00
Magenta	\$438.00
Blue	\$454.00
Orange	\$531.00
Purple	\$567.00
Storage Units	
A, B, C, D	Monthly Rent
Orange	\$131.00

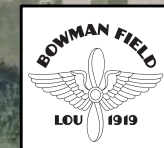

**LOUISVILLE REGIONAL AIRPORT AUTHORITY**  
700 Administration Dr. LOUISVILLE, KY 40209-1537 (502) 368-6524 LOUISVILLE INTERNATIONAL AIRPORT BOWMAN FIELD

T-HANGARS				
DRAWN	CHECKED	SCALE	DATE	SHEET
CM	AT	N.T.S.	2/1/19	1 OF 1



### T-Hangar Dimensions

T-Hangar Type	Hangar Depth	Door Height X Door Width	Monthly Rent
Standard (Regular)	32'	12' x 40'	\$310
Standard (Newest)	32'	11' 8" x 40'	\$363
Oversize End	52'	12' x 41'	\$394
XL	36'	12' x 41'	\$397
Oversize End	55'	12' x 43'	\$438
XXL	39'	14' x 48'	\$454
XL End	39'	14' x 48'	\$531
XXL End	60'	14' x 48'	\$567

F:\CAD\LOU\Buildings\T-Hangars\CAD\T-Hangars\_Sites\_8-1-17\_original\_no\_shading.dwg PLOT DATE: August 09, 2017 - 11:06am



**ATTACHMENT 2**



**LOUISVILLE REGIONAL AIRPORT AUTHORITY**  
700 Administration Dr.  
LOUISVILLE, KY 40208-9129  
(502) 368-6524  
LOUISVILLE MUHAMMAD ALI INTERNATIONAL AIRPORT  
BOWMAN FIELD

**T-HANGARS**

DRAWN	CHECKED	SCALE	DATE	SHEET
CM	AT	N.T.S.	8/1/17	1 OF 1